


D:\SURVEY\PROJECTS\C222A-277thStreet(EastofAuburn)\Annexation\Kent Annex near 86th - Aug 2014 Exhibit.dwg



**CITY OF AUBURN**  
 PUBLIC WORKS DEPARTMENT

**EXHIBIT "A" MAP**  
 AUBURN - KENT ANNEXATION EXHIBIT  
 SOUTH 277TH STREET CORRIDOR

PROJ: C222A0  
 August 6, 2014  
 SCALE: 1"=200'  
 DRAWN BY: RRB

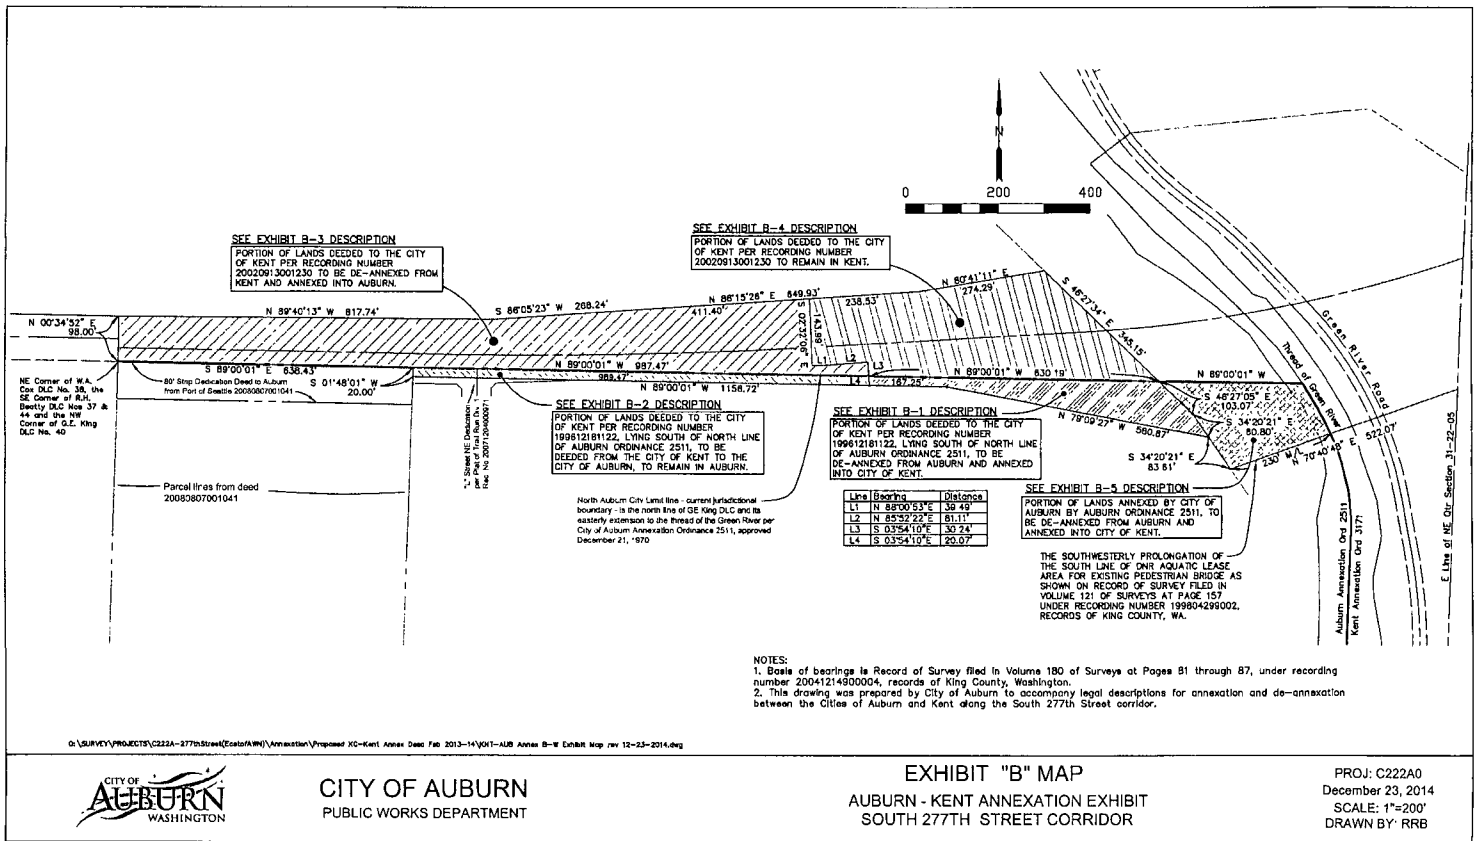

G:\SURVEY\PROJECTS\C222A-277thStreet\ZotofAWM\Annexation\Proposed KC-Kent Annex Desc Feb 2013-14\KCK-AUB Annex B-W Exhibit Map rev 12-23-2014.dwg



CITY OF AUBURN  
 PUBLIC WORKS DEPARTMENT

EXHIBIT "B" MAP  
 AUBURN - KENT ANNEXATION EXHIBIT  
 SOUTH 277TH STREET CORRIDOR

PROJ: C222A0  
 December 23, 2014  
 SCALE: 1"=200'  
 DRAWN BY: RRB