


8 1/2" x 11"

KITITAS COUNTY ACTION COUNCIL ANNEXATION MAP

LEGAL DESCRIPTION OF PROPOSED ANNEXATION AREA:

THAT PORTION OF PARCEL A OF THAT CERTAIN BOUNDARY LINE ADJUSTMENT SURVEY RECORDED IN BOOK 25 OF SURVEYS ON PAGE 167 UNDER AUDITOR'S FILE NUMBER 200011210022 RECORDS OF KITITAS COUNTY, WASHINGTON, LYING WITHIN THE WEST ONE HALF OF THE NORTHWEST QUARTER OF SECTION 27, TOWNSHIP 20 NORTH, RANGE 15 EAST, W.M.

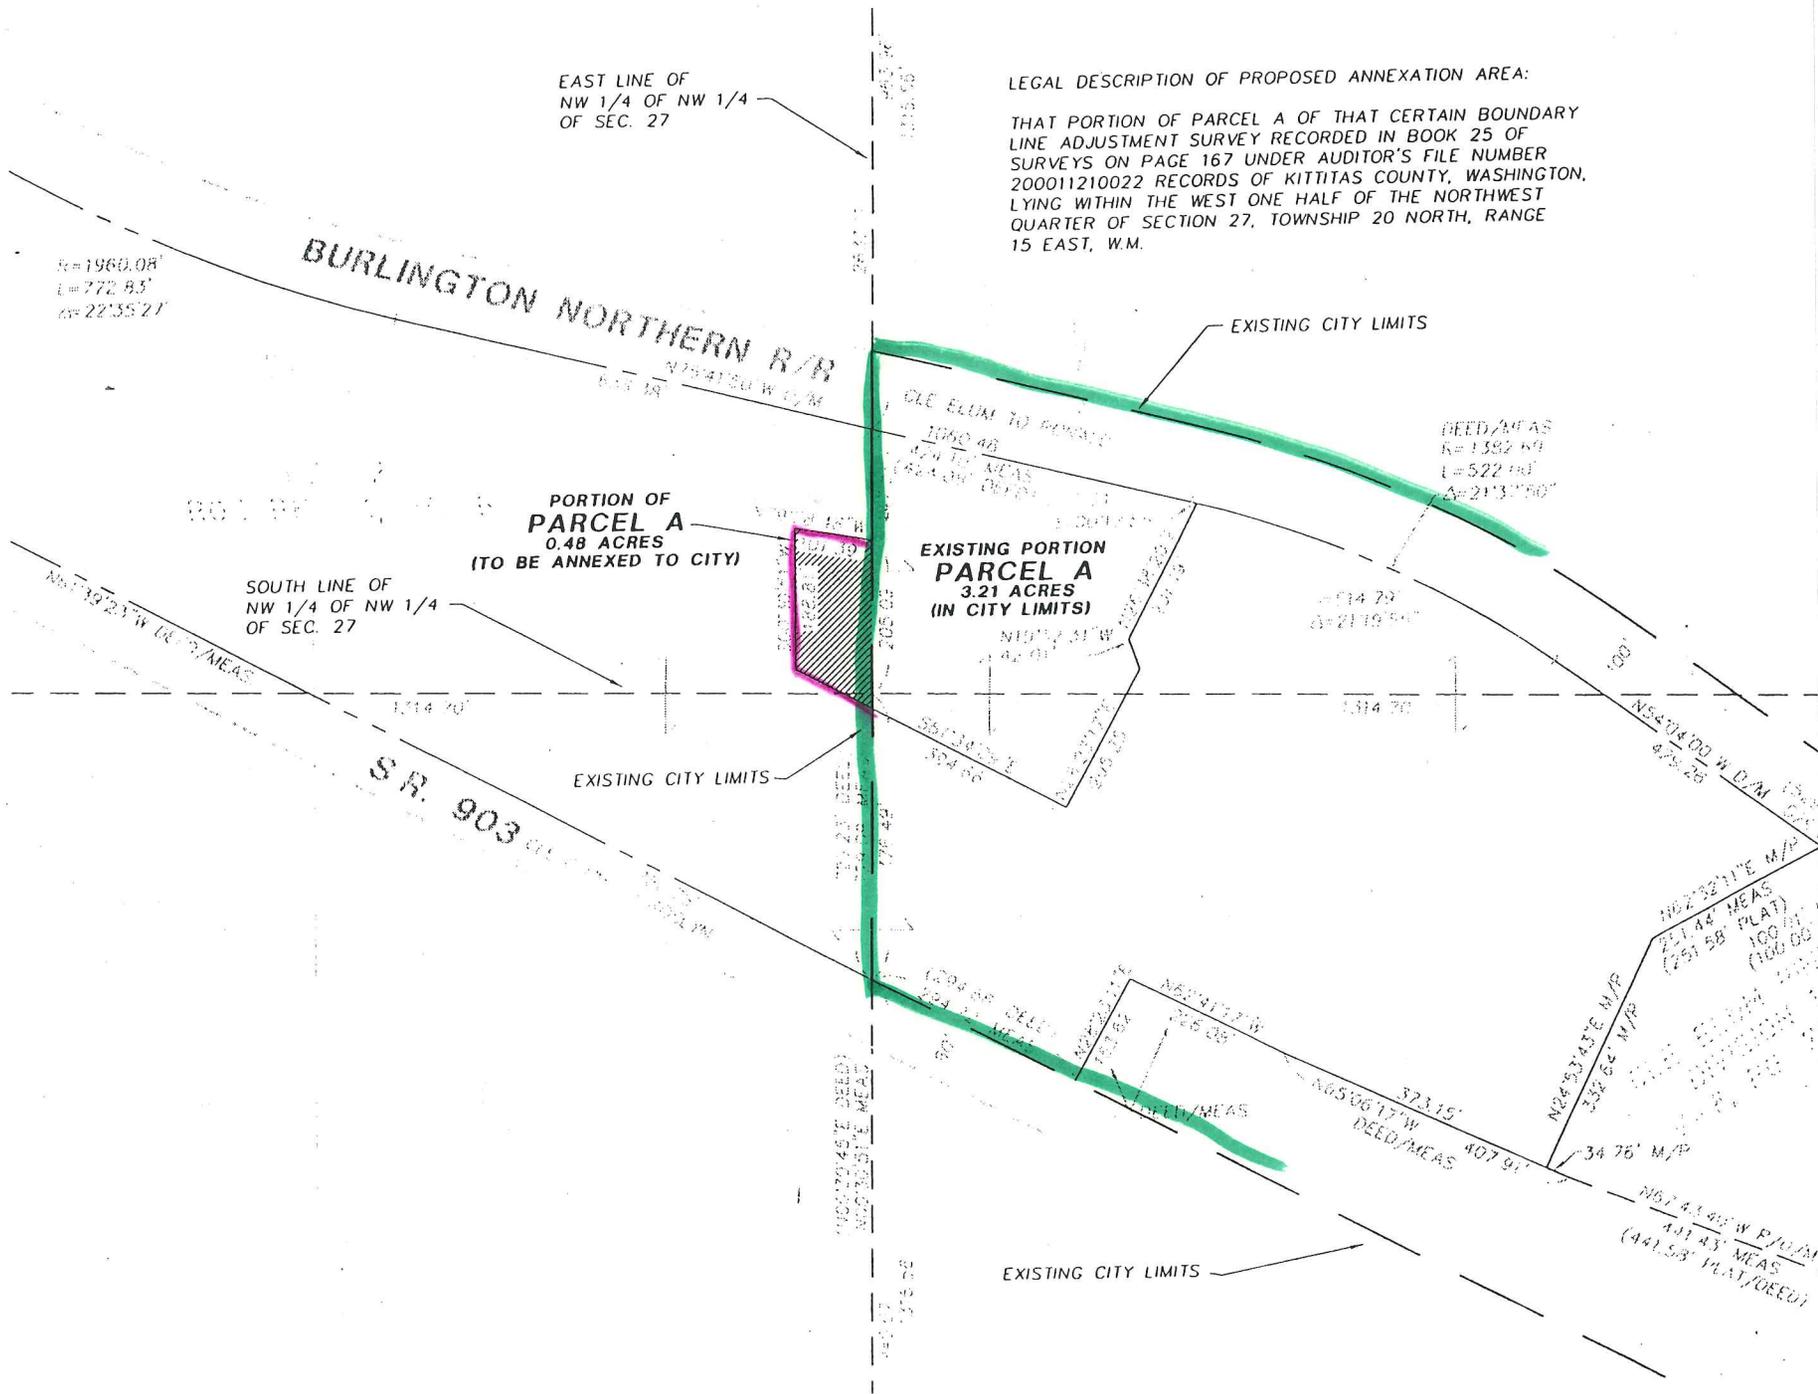

EAST LINE OF
NW 1/4 OF NW 1/4
OF SEC. 27

R=1960.08'
L=772.83'
A=22°35'27"

BURLINGTON NORTHERN R/R
N75°41'50" W 1/2 M
1/2 M

**PORTION OF
PARCEL A
0.48 ACRES
(TO BE ANNEXED TO CITY)**

SOUTH LINE OF
NW 1/4 OF NW 1/4
OF SEC. 27

**EXISTING PORTION
OF PARCEL A
3.21 ACRES
(IN CITY LIMITS)**

EXISTING CITY LIMITS

DEED/M/AS
R=1382.89
L=522.81'
A=21°37'50"

EXISTING CITY LIMITS

S.R. 903

EXISTING CITY LIMITS

N67°43'45" W P/M/J/M
441.43' MEAS
(441.58' PLAT./DEED)