


# SECTION 30, TOWNSHIP 3

# PEND OREILLE

SECTION CORNER  
COMPUTED FROM HIGHWAY  
MONUMENTS, SEE RECORD  
OF SURVEY INST. No. 251038.

C.L. CURVE DATA  
R = 2865.00'  
Δ = 23°44'00"  
L = 1186.7'

FND. 3/4" REBAR WITH  
ALUMINUM CAP, PLS No.  
2227, MOST SOUTHERLY  
CORNER OF LOT 32 "WIKES  
ADDITION TO CUSICK"

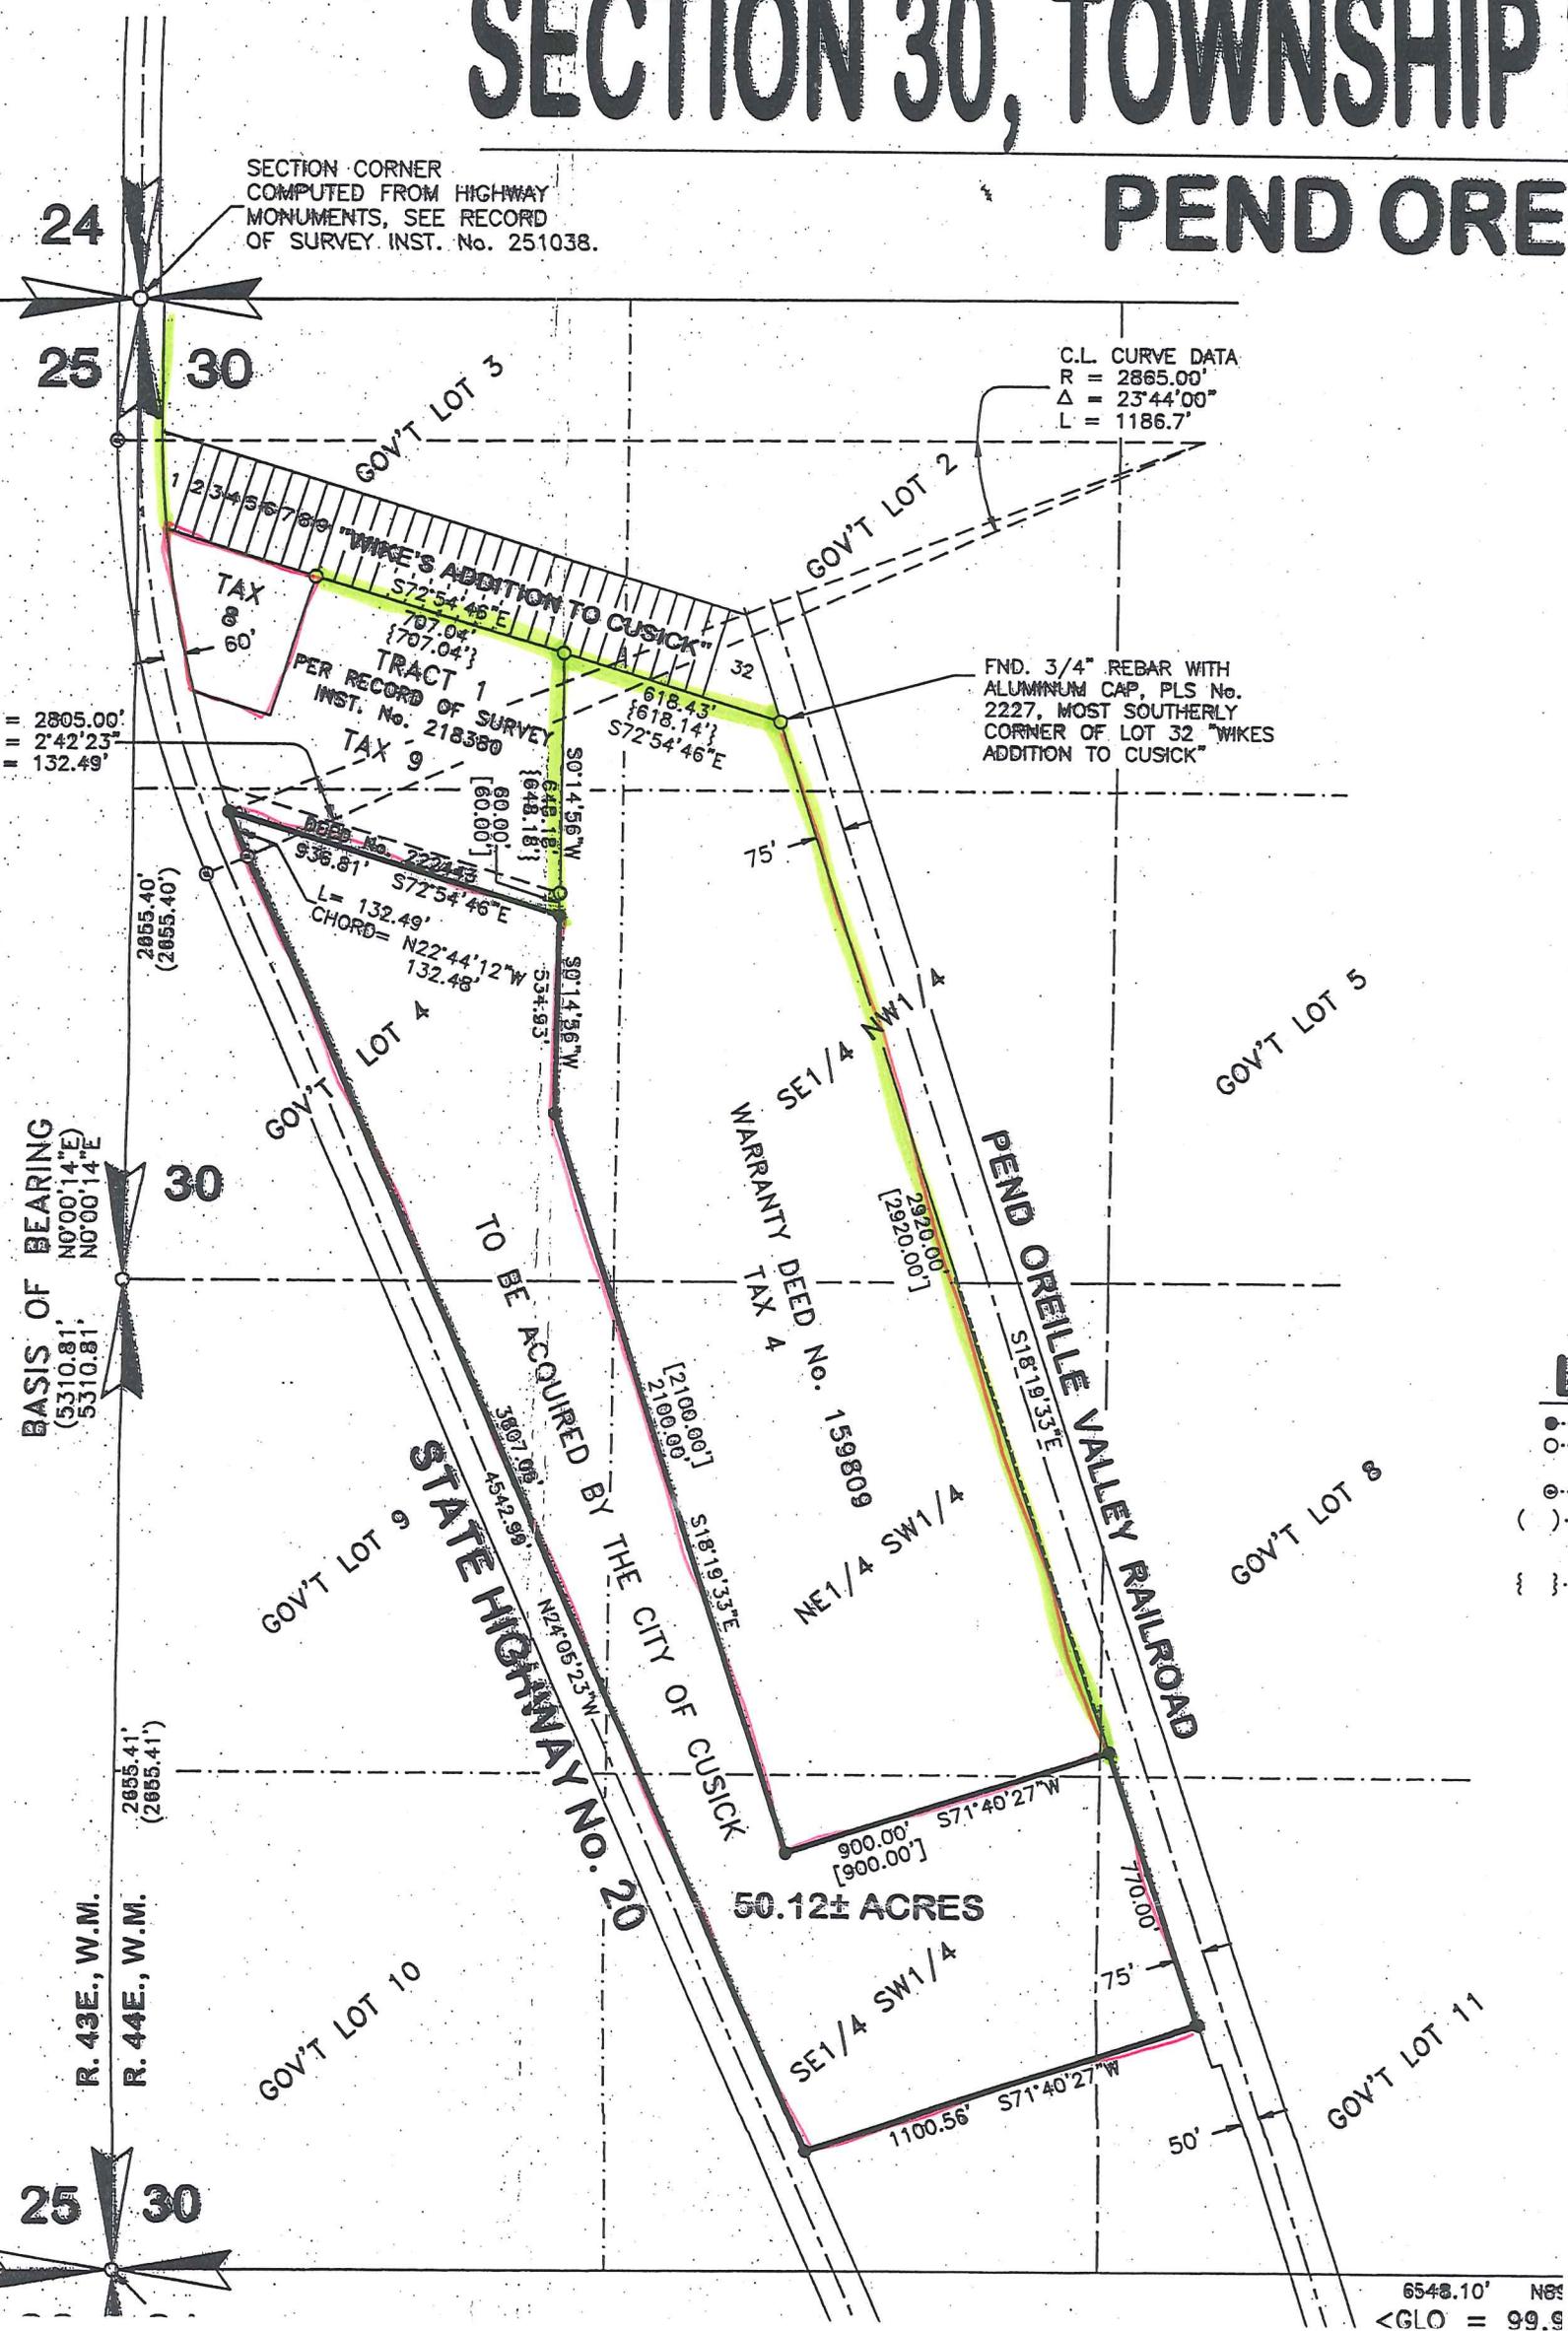

2805.00'  
2°42'23"  
132.49'

BASIS OF BEARING  
(5310.81'  
N0°00'14"E  
5310.81'  
N0°00'14"E)

R. 43E., W.M.  
R. 44E., W.M.  
2855.41'  
(2855.41')

25 30

6548.10' NE  
<GLO = 99.9

# 33 NORTH, RANGE 44 EAST, W.M.

## ILLI COUNTY, WASHINGTON

### AUDITOR'S CERTIFICATE

FILED FOR RECORD THIS 4<sup>TH</sup> DAY OF November 2008, AT 9:54 A.M. IN BOOK 8 OF SURVEYS AT PAGE 36, AT THE REQUEST OF JAMES A. SEWELL and ASSOCIATES, L.L.C.


AUDITOR'S CERTIFICATE No. 20080299571

Marianne Nichols by Linda Blone  
COUNTY AUDITOR

TRUE NORTH



SCALE - 1" = 400'

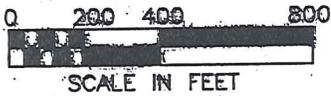

### SURVEYOR'S NOTE

THIS SURVEY WAS PERFORMED USING A 6 SECOND THEODOLITE WITH ELECTRONIC DISTANCE METER. THE LINEAR ERROR OF CLOSURE OF THE RANDOM TRAVERSE, PRIOR TO ANY ADJUSTMENT, MEETS OR EXCEEDS STATE REQUIREMENTS.

### BASIS OF BEARING

RECORD OF SURVEY INSTRUMENT No. 251038 FILED BY PLS No. 24220 ON OCTOBER 22nd, 1999.

### LEGEND

- ..... SET 3/4" REBAR W/ALUMINUM CAP, RLS No. 24220.
- ..... FOUND 3/4" REBAR WITH ALUMINUM CAP, PLS No. 24220, UNLESS OTHERWISE NOTED.
- ⊙..... FOUND CONCRETE RIGHT-OF-WAY MONUMENT
- )..... INFORMATION AS SHOWN ON RECORD OF SURVEY INSTRUMENT No. 251038 FILED BY PLS No. 24220 ON OCTOBER 22nd, 1999.
- }..... INFORMATION AS SHOWN ON RECORD OF SURVEY INSTRUMENT No. 218380 FILED BY PLS No. 24220 ON AUGUST 4th, 1993.

### SURVEYOR'S CERTIFICATE

THIS MAP CORRECTLY REPRESENTS A SURVEY MADE BY ME OR UNDER MY DIRECTION IN CONFORMANCE WITH THE REQUIREMENTS OF THE "SURVEY RECORDING ACT" AT THE REQUEST OF THE TOWN OF CUSICK.


11-4-08  
DATE

Randy R. Hoisington  
RANDY R. HOISINGTON, RLS No. 24220



WEST 1/16 CORNER,  
SECTION 32  
FND. BRASS CAP

N89°46'37"E  
9.98 CHS>

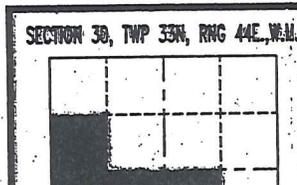

SHEET TITLE: RECORD OF SURVEY FOR  
THE TOWN OF CUSICK



James A. Sewell and Associates, L.L.C.

TOWNSHIP: 11-04-  
SCALE: 1" = 400'  
DRAWN: BA  
CHECKED: RLR  
PROJECT NO.: 05303-08